
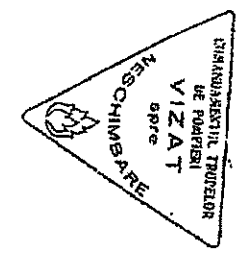




LICEUL ECONOMIC - BRAILA - STR. GRADINII PUBLICE NR 12.
 Ø BENEFICIAR: GRUPUL SCOLAR ECONOMIC ADMINISTRATIV SI DE SERVICII, 10N GHICA, BRAILA.

7

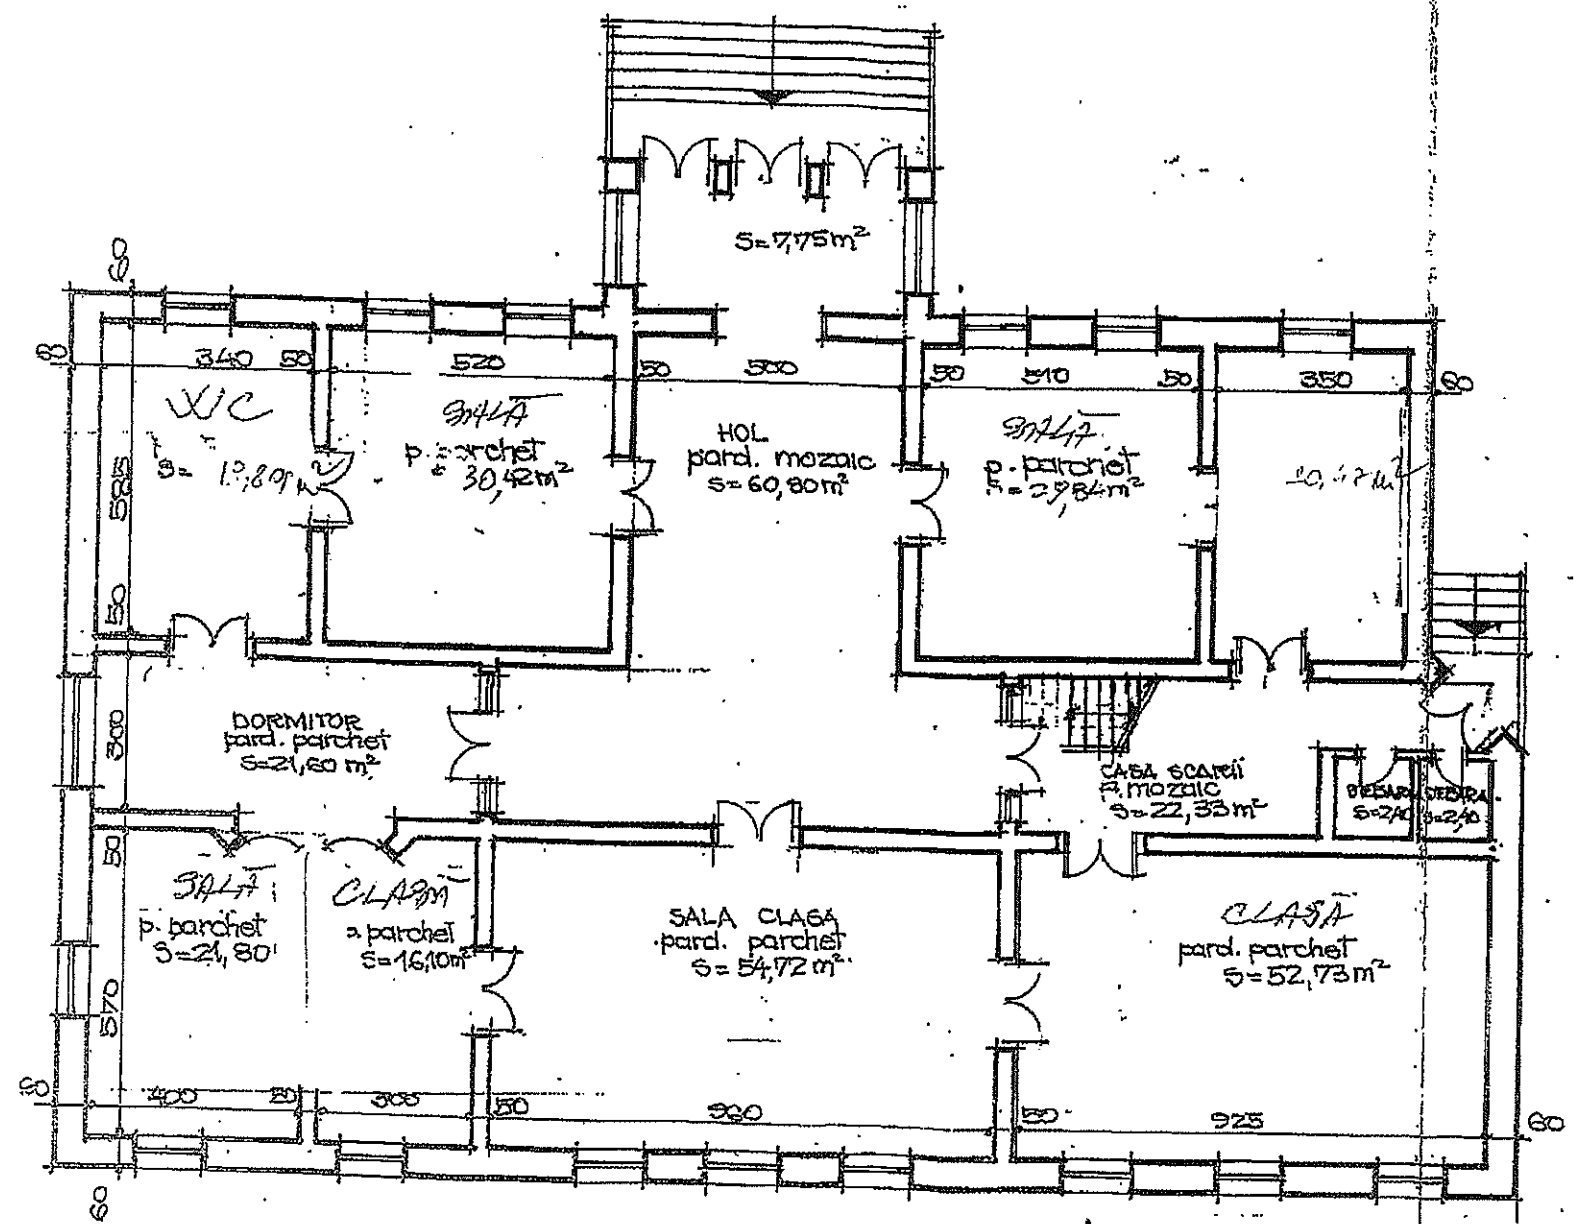


308,53.
 363,25

PLAN PARTER Sc 1:100

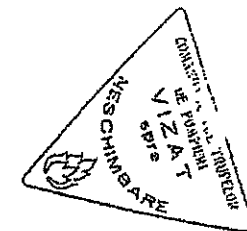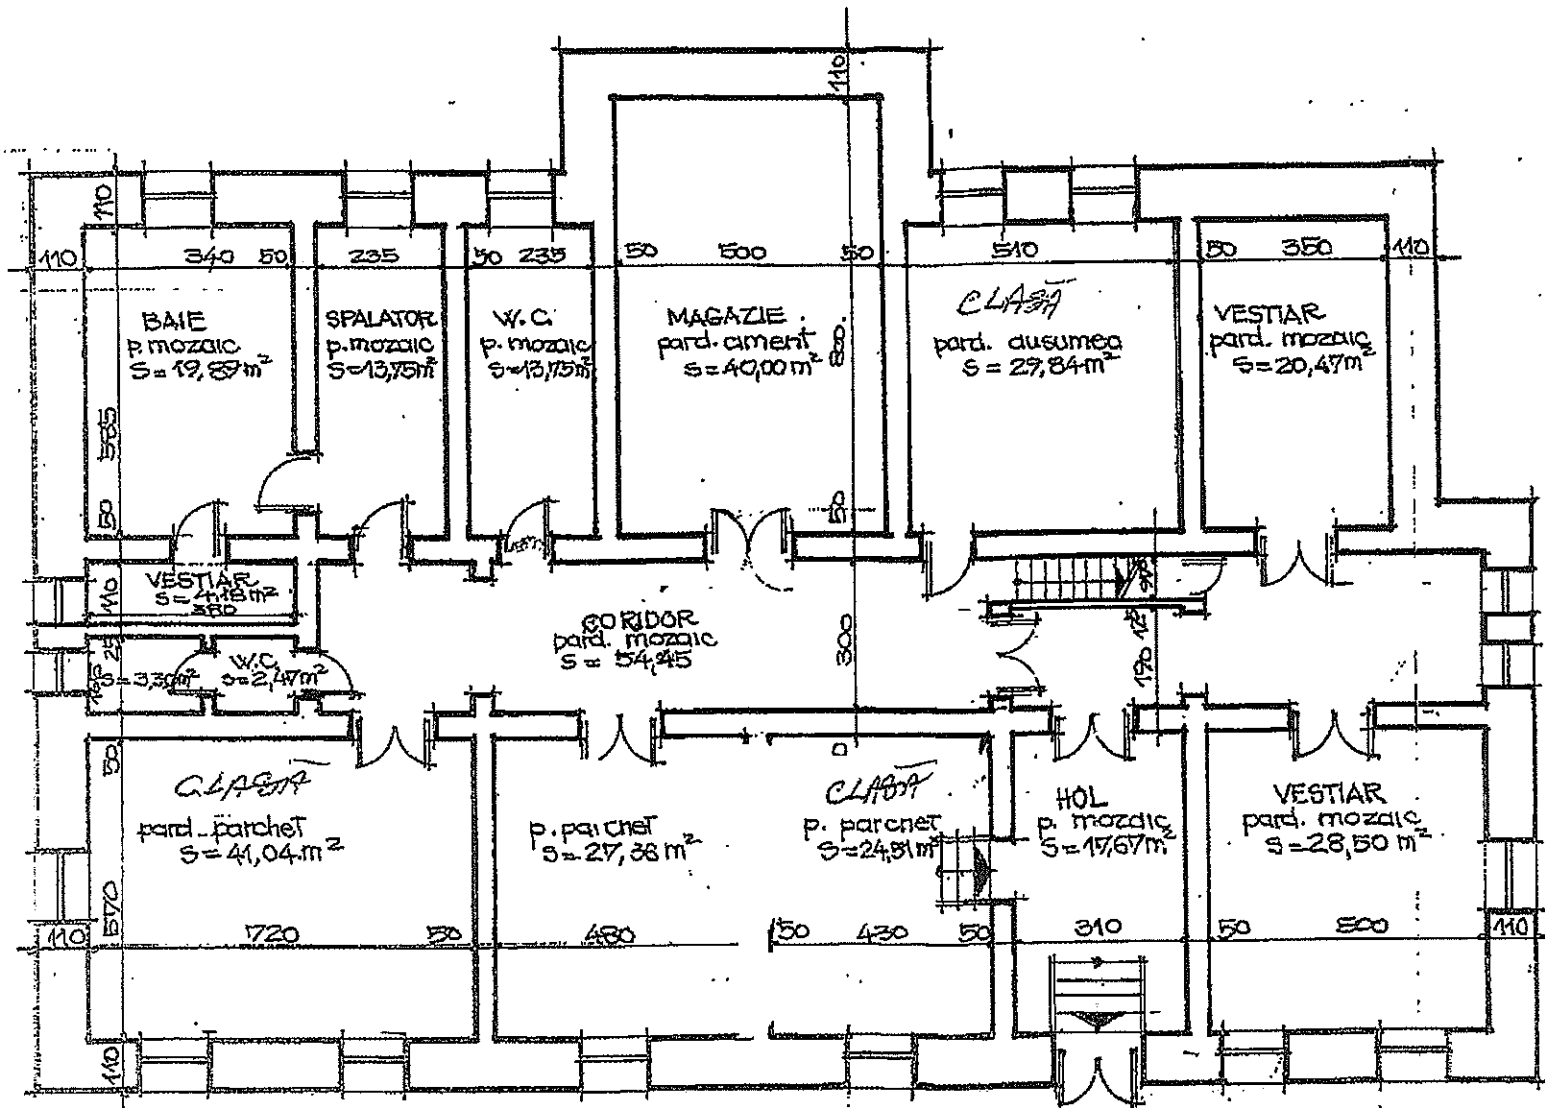

PLAN DEMISOL sc. 1:100

INSTOCMIT
I.P. PRODOMUS" SA
PR. TIRON VIRIL.

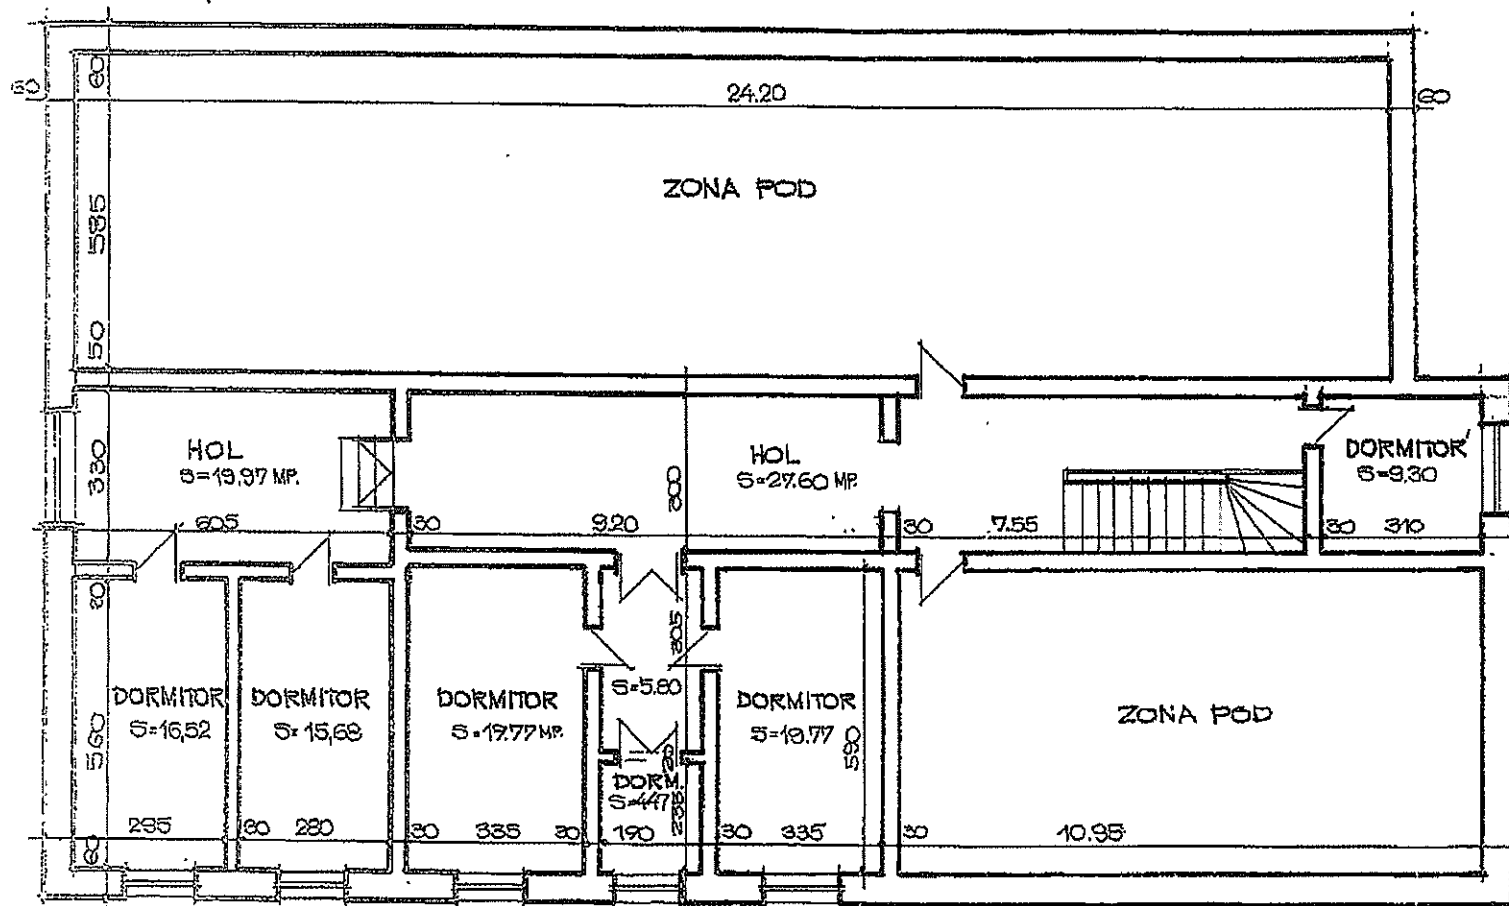

PLAN MANSARDA Sc. 1:100

INTOCMIT
I.P. "PRODOMUS" SA.
PR. PETROIU EUGEN

[Handwritten signature]