


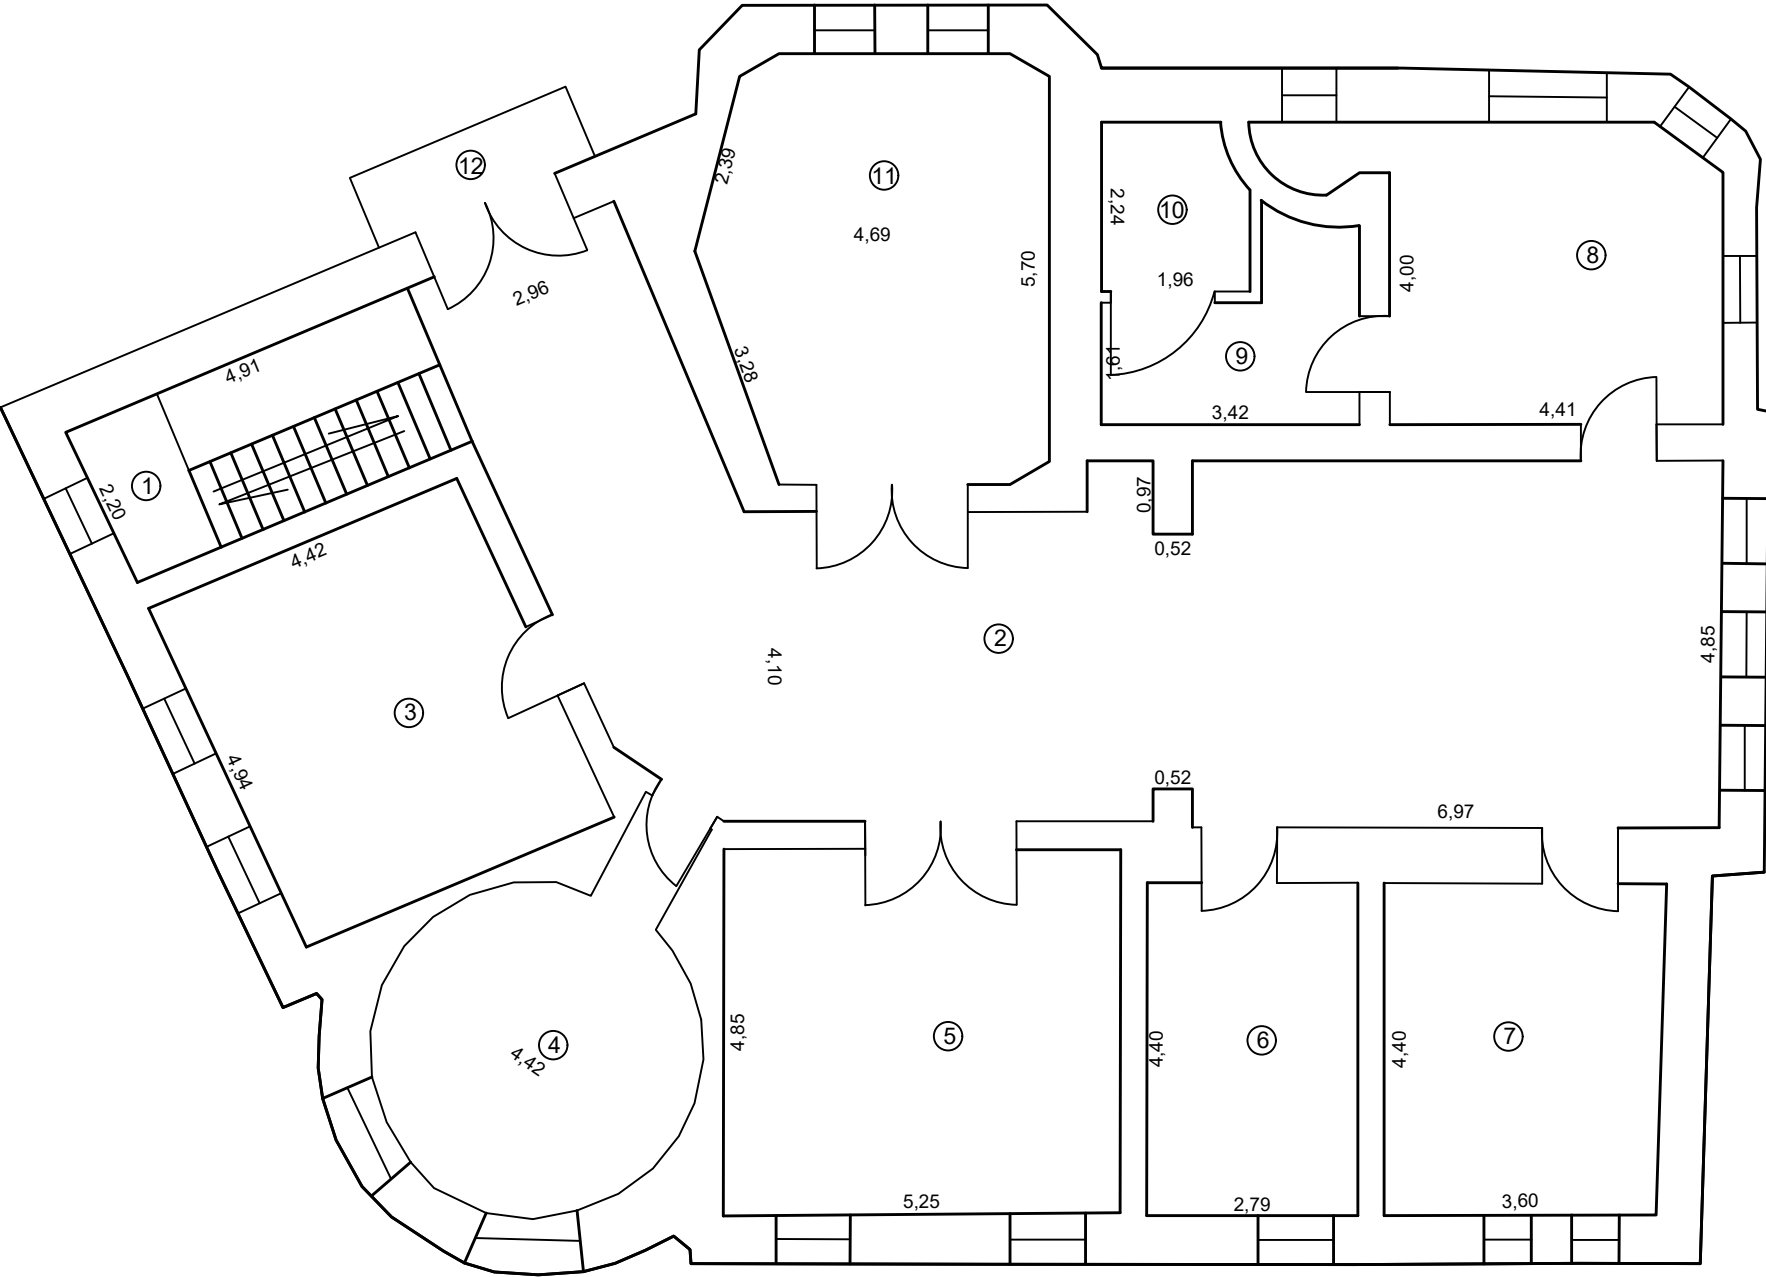

- RELEVU ETAJ -

Scara 1:100

Nr. Cadastral al terenului	Suprafata mp	Adresa imobilului	
81167		mun.Braila, str.Pensionatului nr.3- CONSTRUCTIA C1 - ETAJ -	
Carte Funciara colectiva nr.	81167	UAT	Braila
Cod unitate individuala(UI)		CF individuala	

Nr.incapere	Denumire incapere	Suprafata utila mp.
1	Casa scarii	10.7
2	Hol	78.4
3	Birou	21.8
4	Birou	16.7
5	Birou	25.3
6	Birou	12.3
7	Birou	16.1
8	Birou	18.7
9	Hol	6.9
10	Casa scarii	4.1
11	Birou	23.9

SUPRAFATA UTILA ETAJ		234.9
----------------------	--	-------

12	Balcon	3.1
----	--------	-----

SUPRAFATA UTILA TOTALA ETAJ = 238.0 mp	
--	--

Executant : SC AGROIMOBILIARA SRL
Autorizatia categoria II seria RO-B-J nr.2856
Autorizatia categoria C seria RO-BR-F nr.0075

Data: 18.06.2024