


- RELEVU PARTER -

Scara 1:100

Nr. Cadastral al terenului	Suprafata mp	Adresa imobilului	
81167		mun.Braila, str.Pensionatului nr.3- CONSTRUCTIA C1 - PARTER -	
Carte Funciara colectiva nr.	81167	UAT	Braila
Cod unitate individuala(UI)		CF individuala	

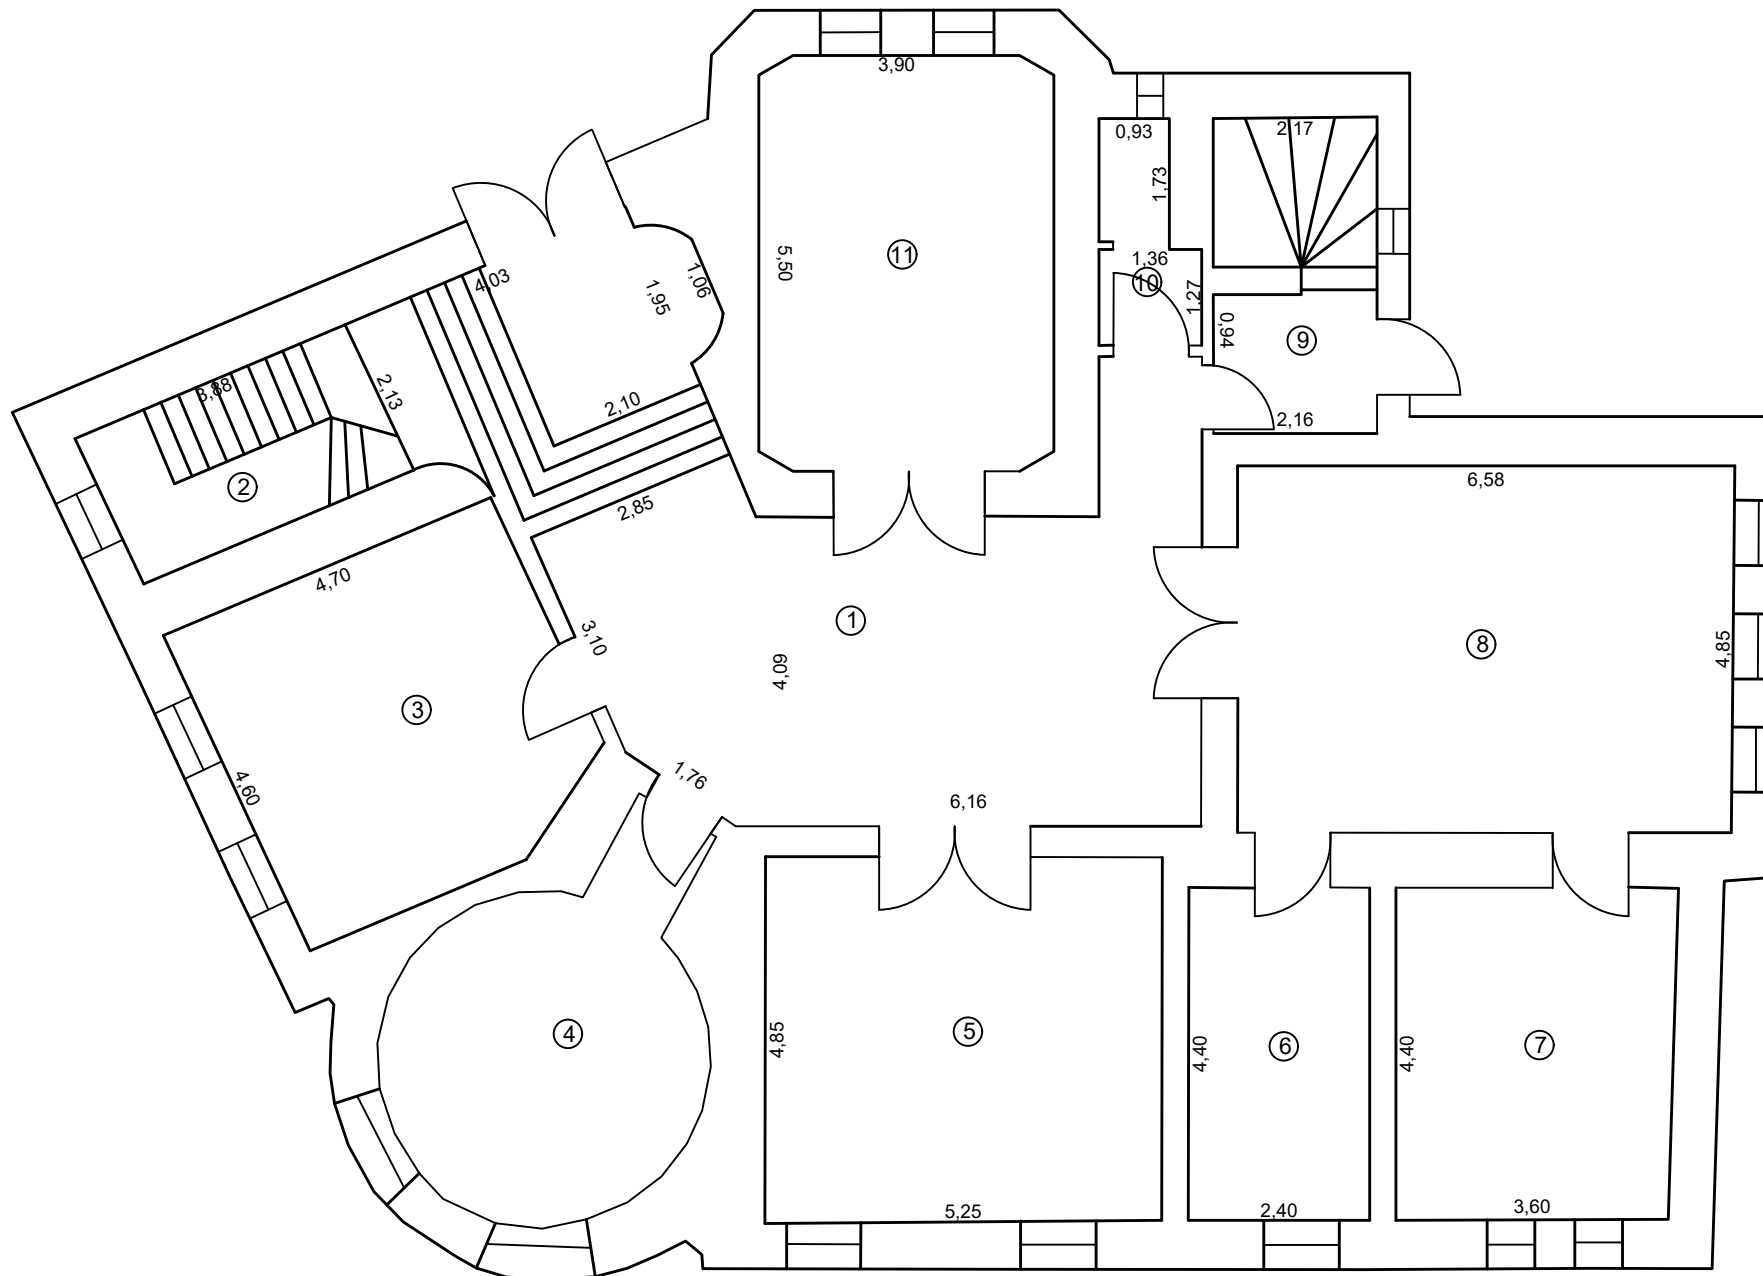

Nr.incapere	Denumire incapere	Suprafata utila mp.
1	Hol	47.5
2	Casa scarii	10.3
3	Birou	20.8
4	Birou	17.1
5	Birou	25.3
6	Birou	10.5
7	Birou	16.1
8	Birou	31.8
9	Hol+casa scarii	8.6
10	Grup sanitar	3.3
11	Birou	21.2

SUPRAFATA UTILA SUBSOL	212.5
------------------------	-------

SUPRAFATA UTILA TOTALA = 212.5 mp

Executant : SC AGROIMOBILIARA SRL
 Autorizatia categoria II seria RO-B-J nr.2856
 Autorizatia categoria C seria RO-BR-F nr.0075

Data: 18.06.2024