


- RELEVU SUBSOL -

Scara 1:100

Nr. Cadastral al terenului	Suprafata mp	Adresa imobilului	
81167		mun.Braila, str.Pensionatului nr.3- CONSTRUCTIA C1 - SUBSOL -	
Carte Funciara colectiva nr.	81167	UAT	Braila
Cod unitate individuala(UI)		CF individuala	

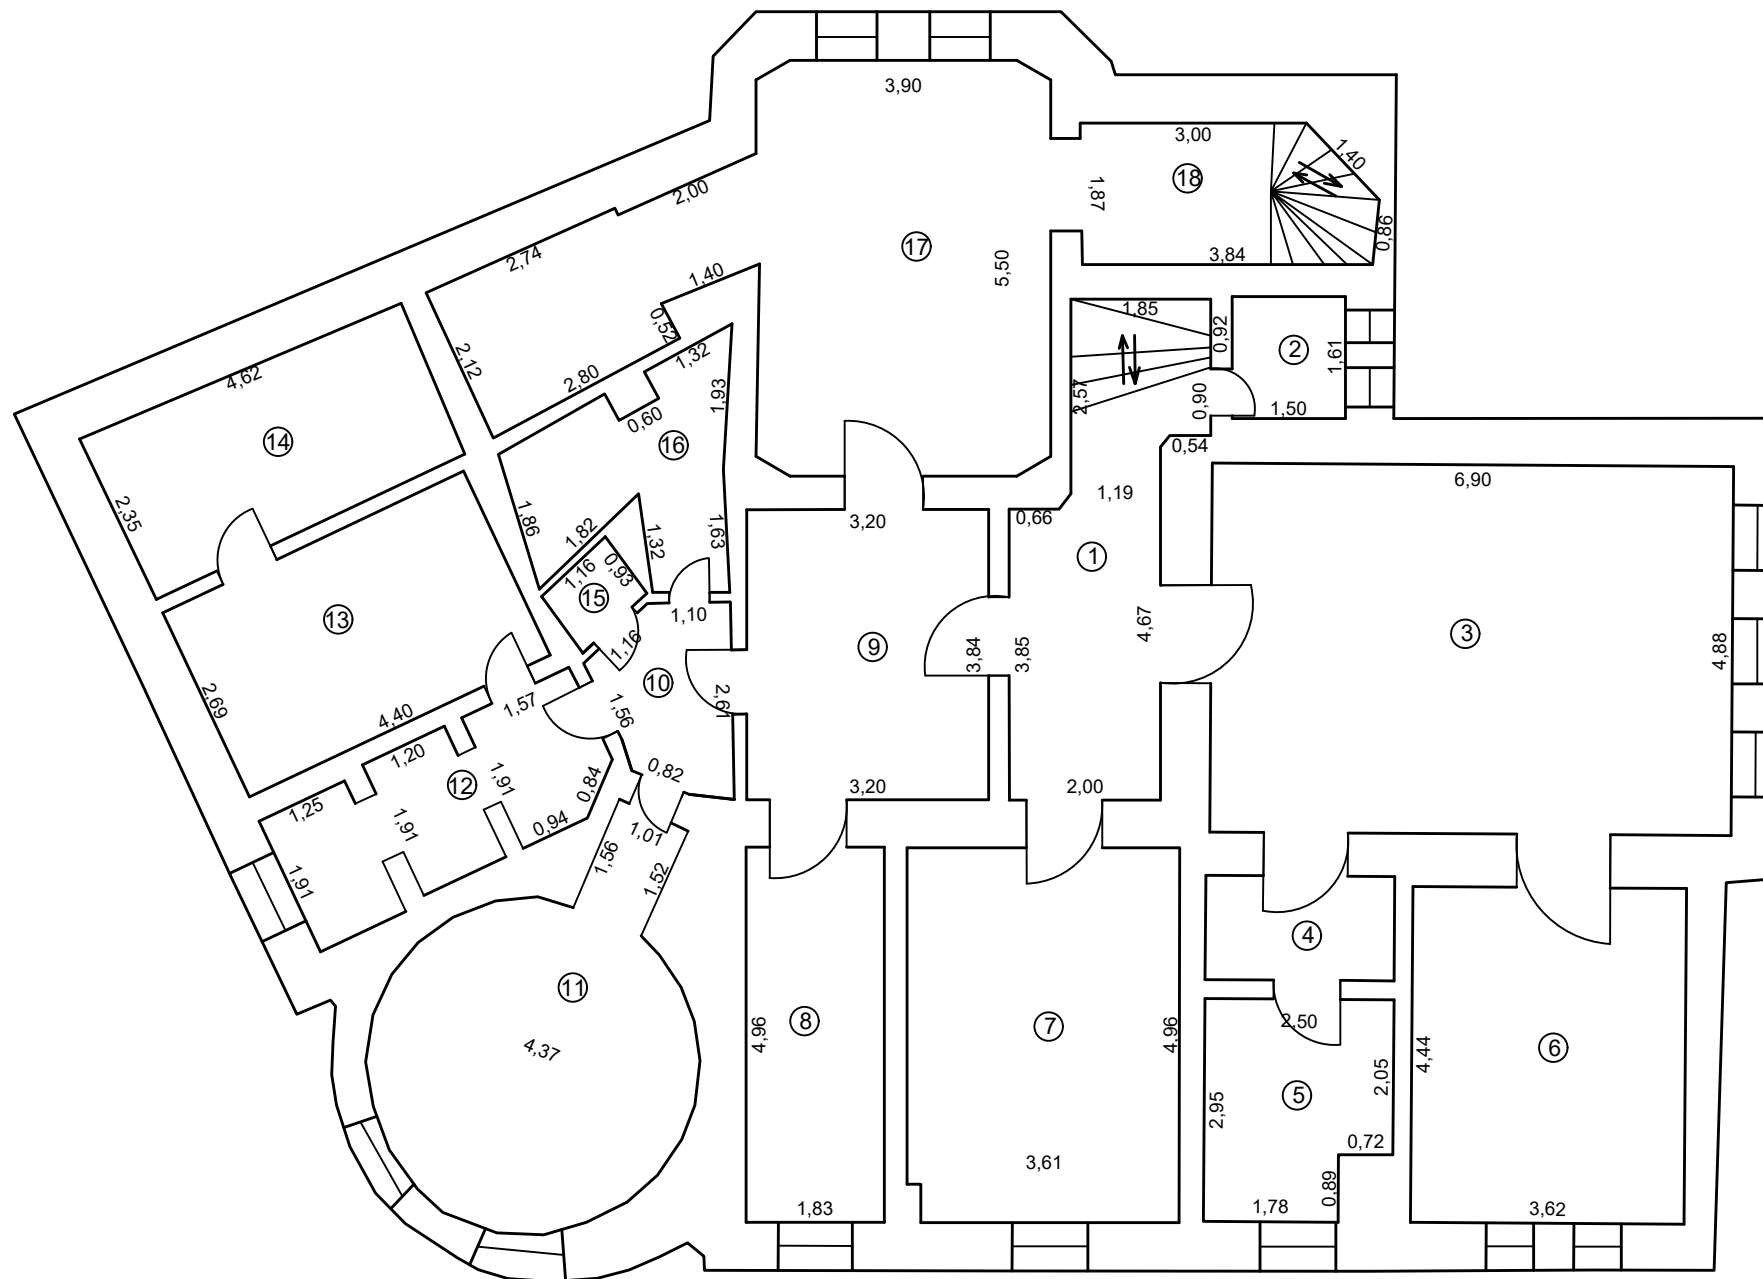

Nr.incapere	Denumire incapere	Suprafata utila mp.
1	Hol + casa scarii	12.2
2	Magazie	2.4
3	Birou	33.7
4	Hol	3.5
5	Birou	6.8
6	Birou	16.1
7	Arhiva	17.8
8	Arhiva	9.1
9	Hol	12.3
10	Hol	3.9
11	Birou	16.8
12	Grup sanitar	8.0
13	Depozit	11.8
14	Depozit	10.3
15	Magazie	1.1
16	Magazie	6.4
17	Magazie	29.2
18	Casa scarii	7.1

SUPRAFATA UTILA SUBSOL	208.5
------------------------	-------

SUPRAFATA UTILA TOTALA = 208.5 mp

Executant : SC AGROIMOBILIARA SRL
 Autorizatia categoria II seria RO-B-J nr.2856
 Autorizatia categoria C seria RO-BR-F nr.0075

Data: 18.06.2024